



MATERIALS KEY:

- ① Wienerberger Kinder Mixed Red brickwork.
- ② Buff / Yellow dragfaced brickwork to closely match existing.
- ③ Blue engineering brickwork.
- ④ Aluminium PPC curtain walling / fenestration - RAL 9010 (white), with spandrel panels - RAL 5005 (blue).
- ⑤ PPC metal flashing to edge of roof - RAL 7016 (dark grey)
Flat Roof - 2 layer felt roof covering (grey).

- Notes:**
1. This is an AI drawing, if reproduced in any other format the scale shown will be incorrect.
 2. Do not scale off this drawing.
 3. Any ambiguities, omissions and errors, or inconsistencies with other documents, on this drawing should be notified immediately to the architect before the commencement of works on site.
 4. All dimensions are in millimeters unless otherwise stated.
 5. All dimensions, unless otherwise stated, are to the face of unfinished masonry walls or to the face of stud partitions, excluding plasterboard.
 6. All dimensions are to be checked on site. any discrepancies are to be notified immediately to the architect before the commencement of works on site.
 7. All levels are in meters unless otherwise stated.
 8. This drawing is to be read in conjunction with all other relevant drawings and specifications for this project and apparent inconsistencies brought to the attention of the architect.
 9. It is the responsibility of specialist roofing/wall cladding/insulation manufacturer to ensure full compliance with their composite build up as specified by them, and that the integration of their product into the building design meets the required fire tests and complies with Building Regulations.

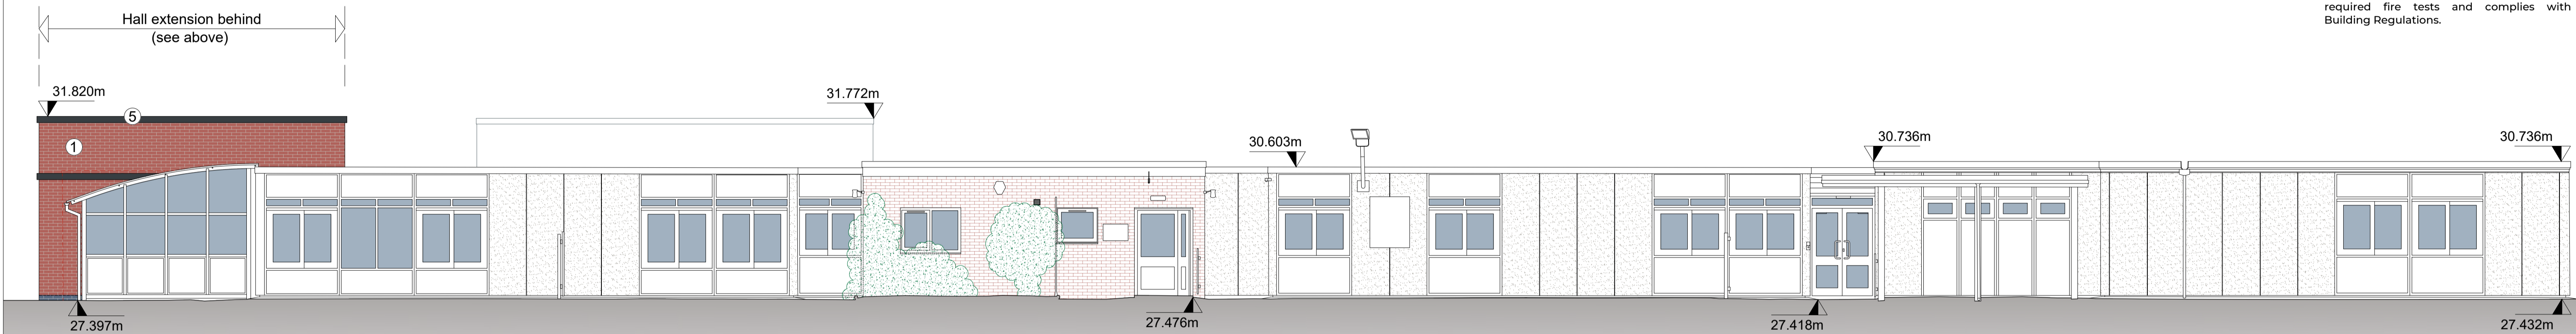

South / Front Elevation

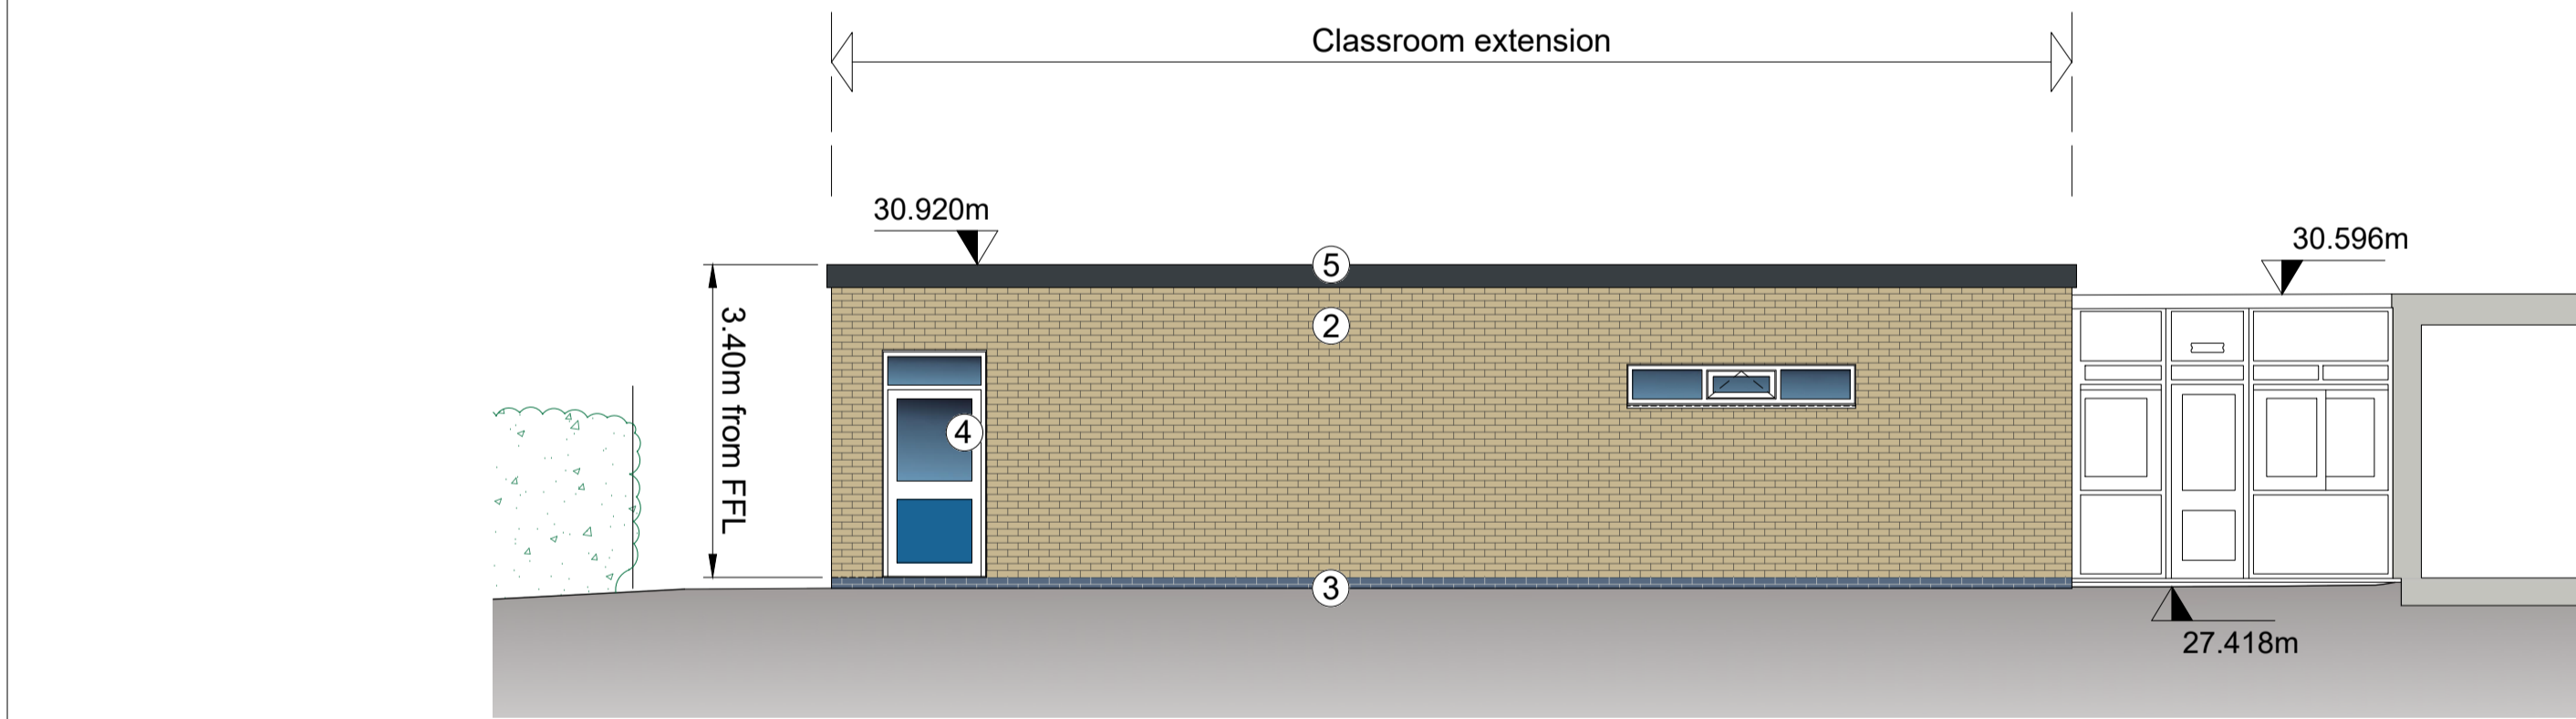

West / Left Elevation

Proposed Elevations
scale 1:75 @ A1



Rev	Date	Description	By	Ck	Ap
P01	03.03.23	FIRST ISSUE	AM	RR	XX



T: 0115 948 1144
www.cbp-arch.co.uk
44 The Ropewalk, Nottingham, NG1 5DW

Project
Bracken Lane Primary Academy
Retford:
School Remodeling

Drawing title
Proposed Elevations
(sheet 1)

Drawn by	Checked by	Approved by	Scale	Date	RIBA Stage
AM	RR	X	1:75	03/03/23	3

Project Originator Volume Level Type Role Number Suitability Revision
21176 - CBP - Z1 - XX - DR - A - 4501 - S2 - P01
Reproduced subject to copyright Original sheet size A1